



**WEST ELEVATION 1:100**

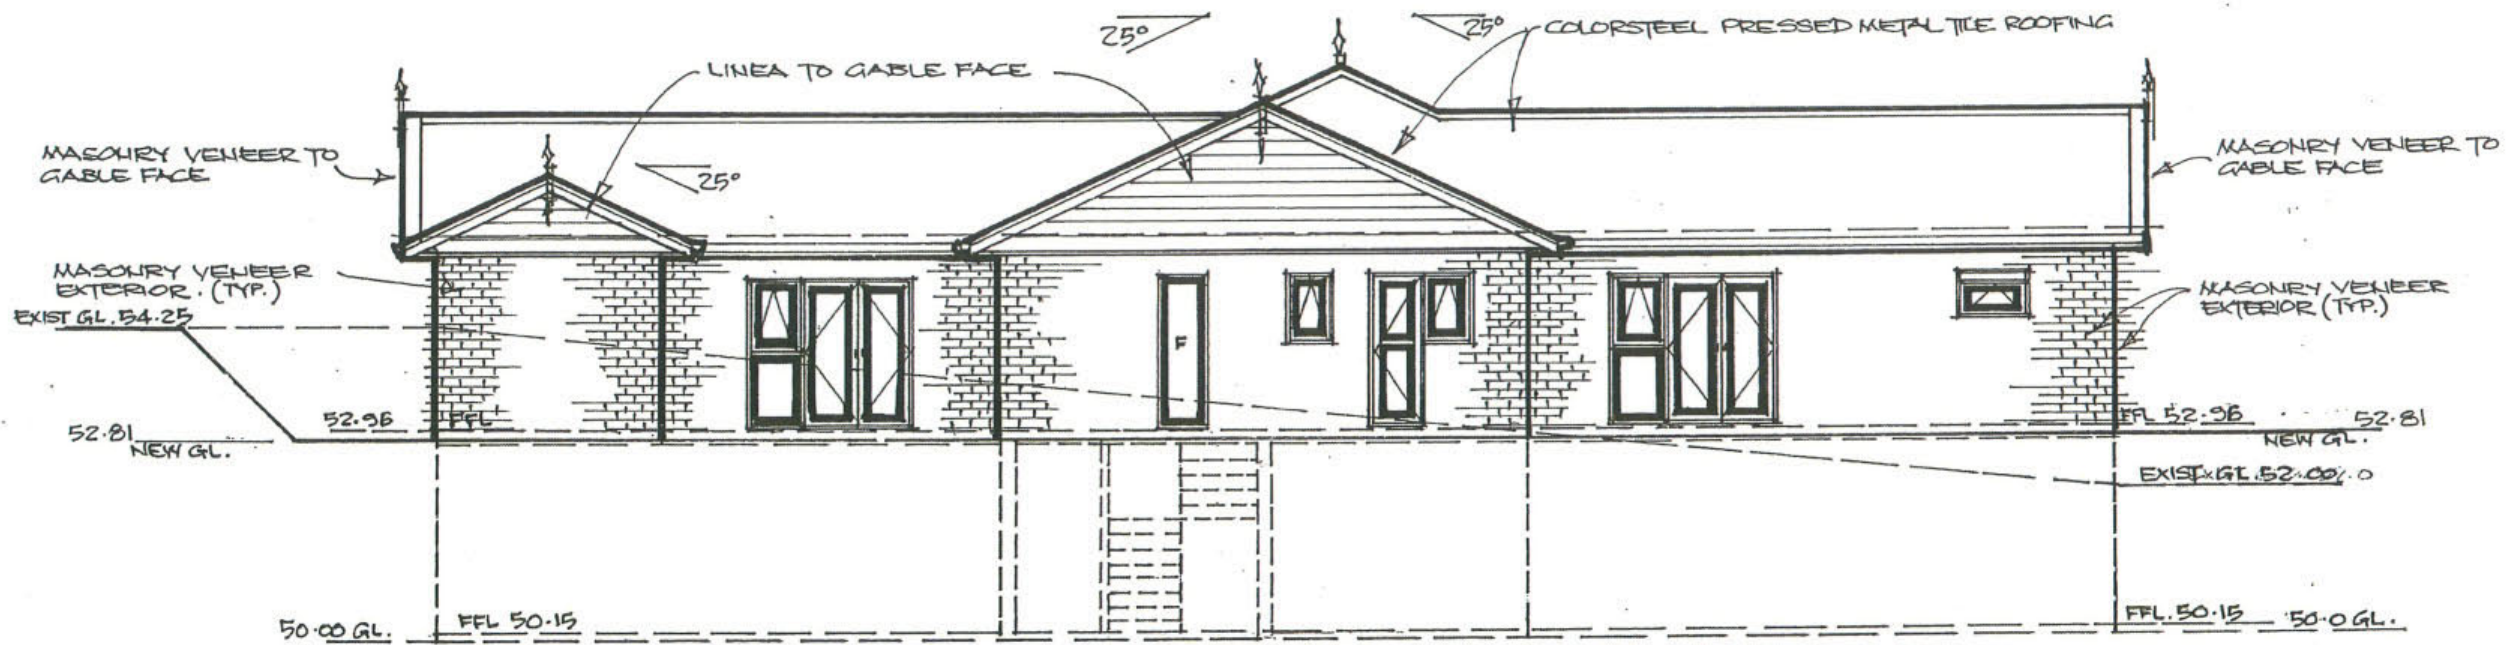

**EAST ELEVATION 1:100**

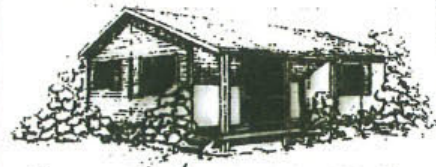


**PAUL YODVALD**  
**DRAUGHTING SERVICE**  
 18 Arawhata Road  
 Paraparaumu  
 Phone: 04 298 4442  
 Email: paulgael@xtfa.co.nz


DRAWN BY: P. YODVALD  
 DATE: 26.5.09  
 SCALE: 1:100  
 CHKD.:

DRAWING NO.:


2

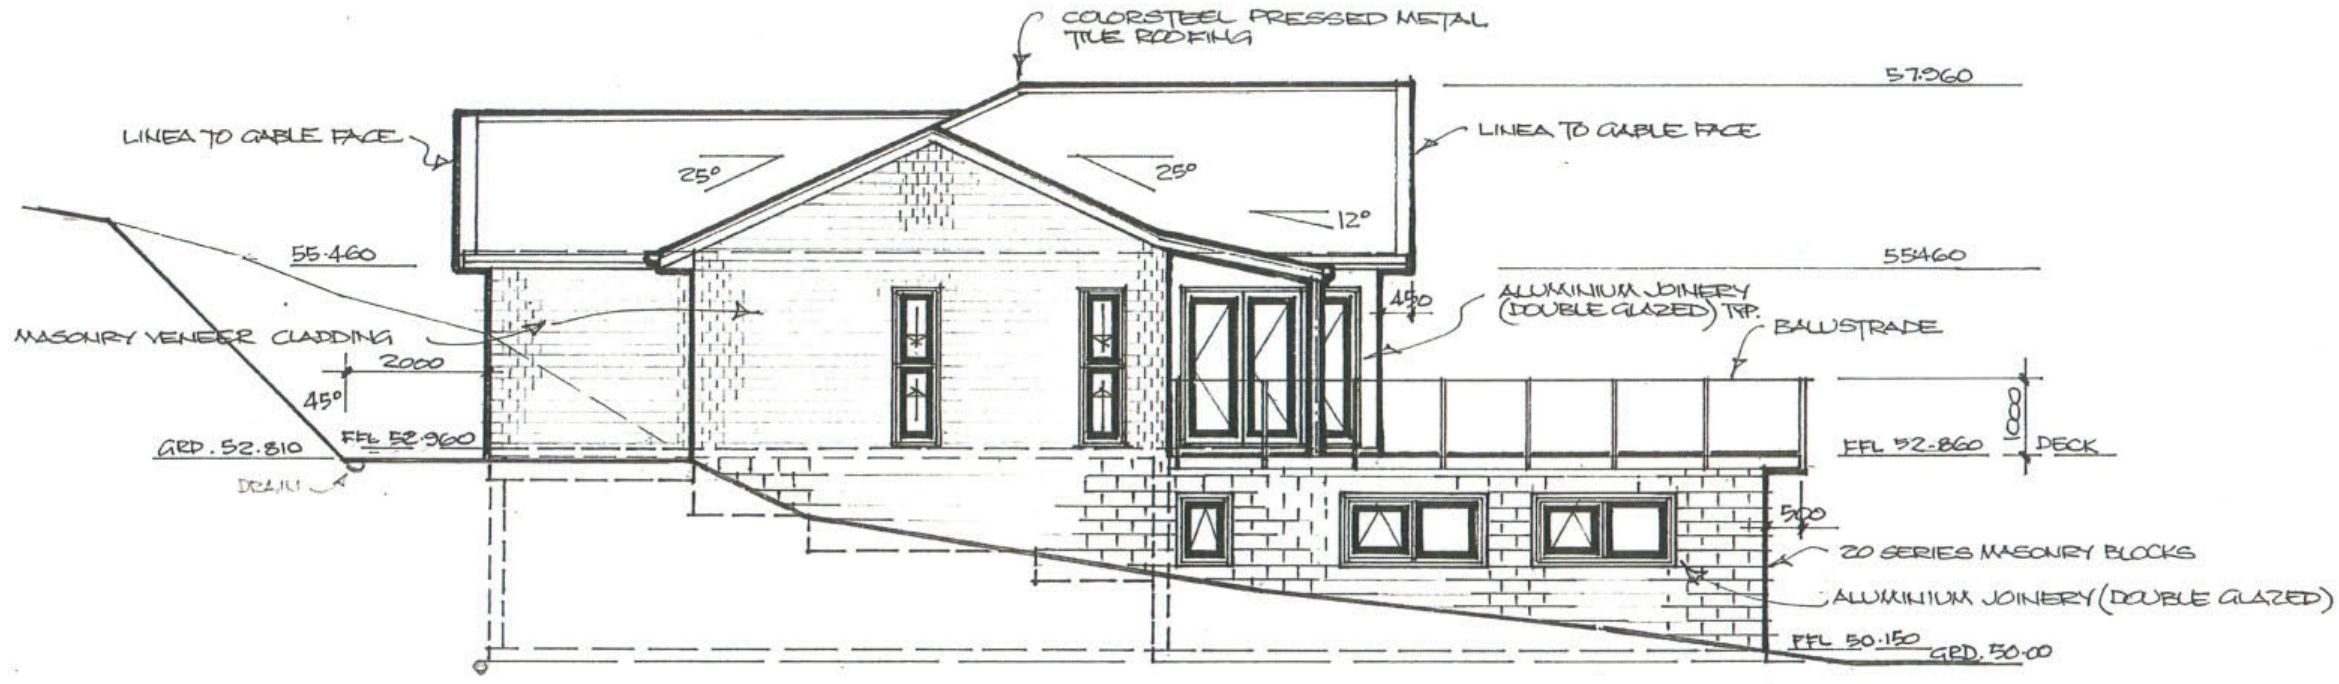

**NORTH ELEVATION 1:100**

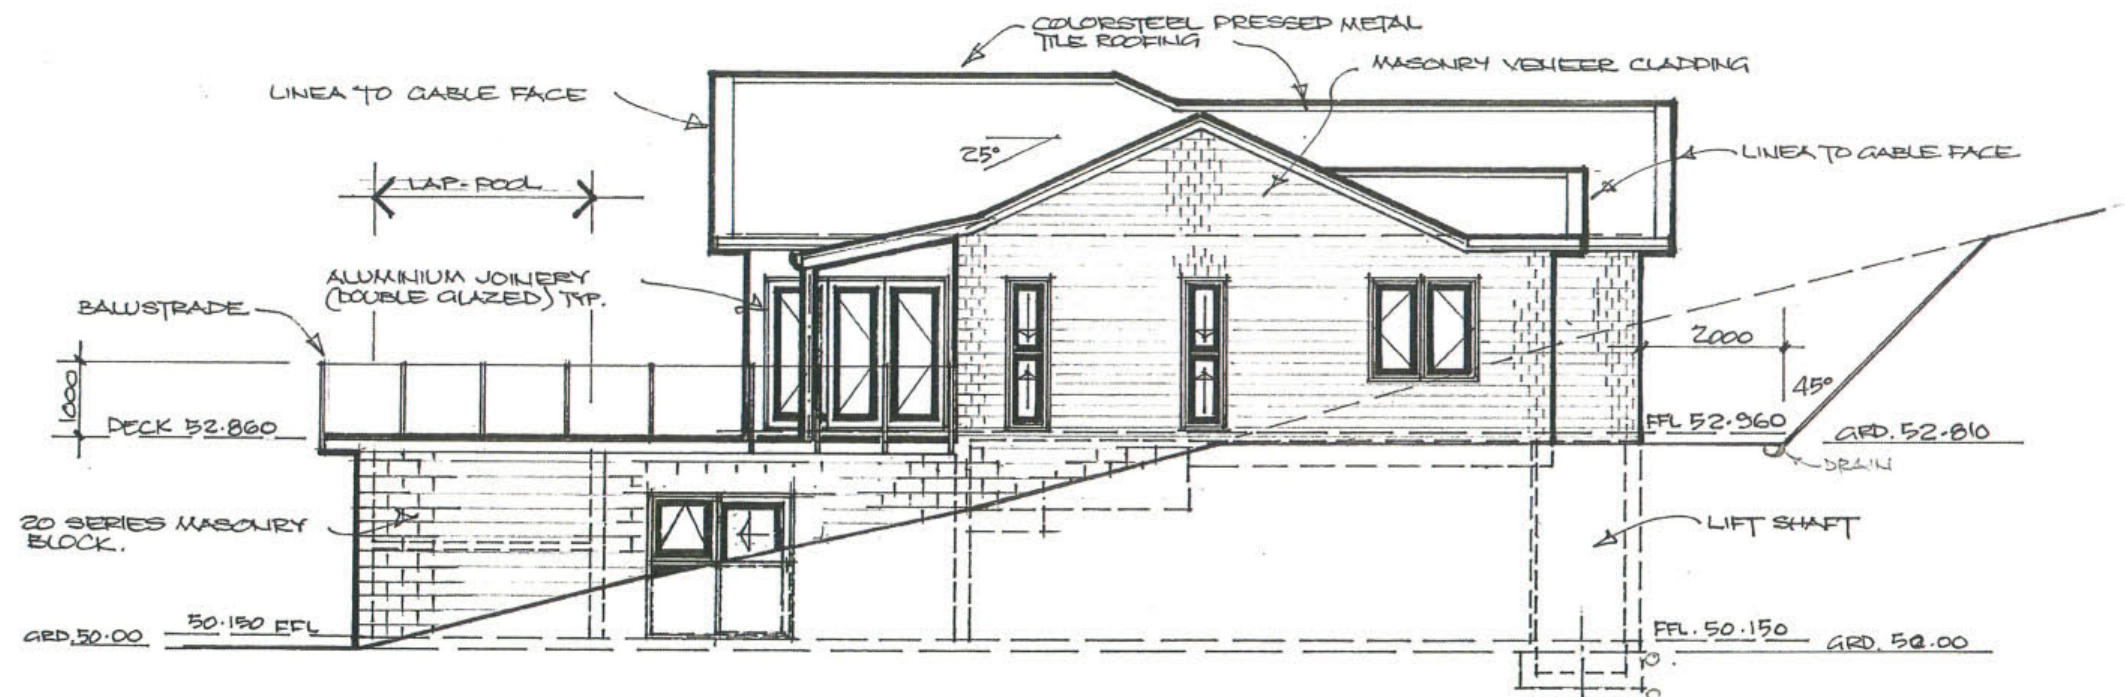


**SOUTH ELEVATION 1:100**

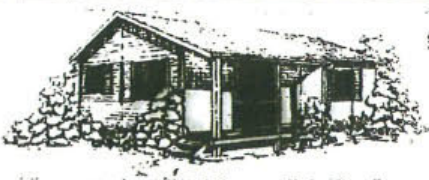


**PAUL YOUNG**  
**DRAUGHTING SERVICE**  
 18 Arawhata Road  
 Paraparaumu  
 Phone: 04 298 4442  
 Email: paulgael@xtfa.co.nz

|                    |              |
|--------------------|--------------|
| DRAWN BY: P. YOUNG | DRAWING NO.: |
| DATE: 31.5.07      | 3            |
| SCALE: 1:100       |              |
| CHKD.:             |              |

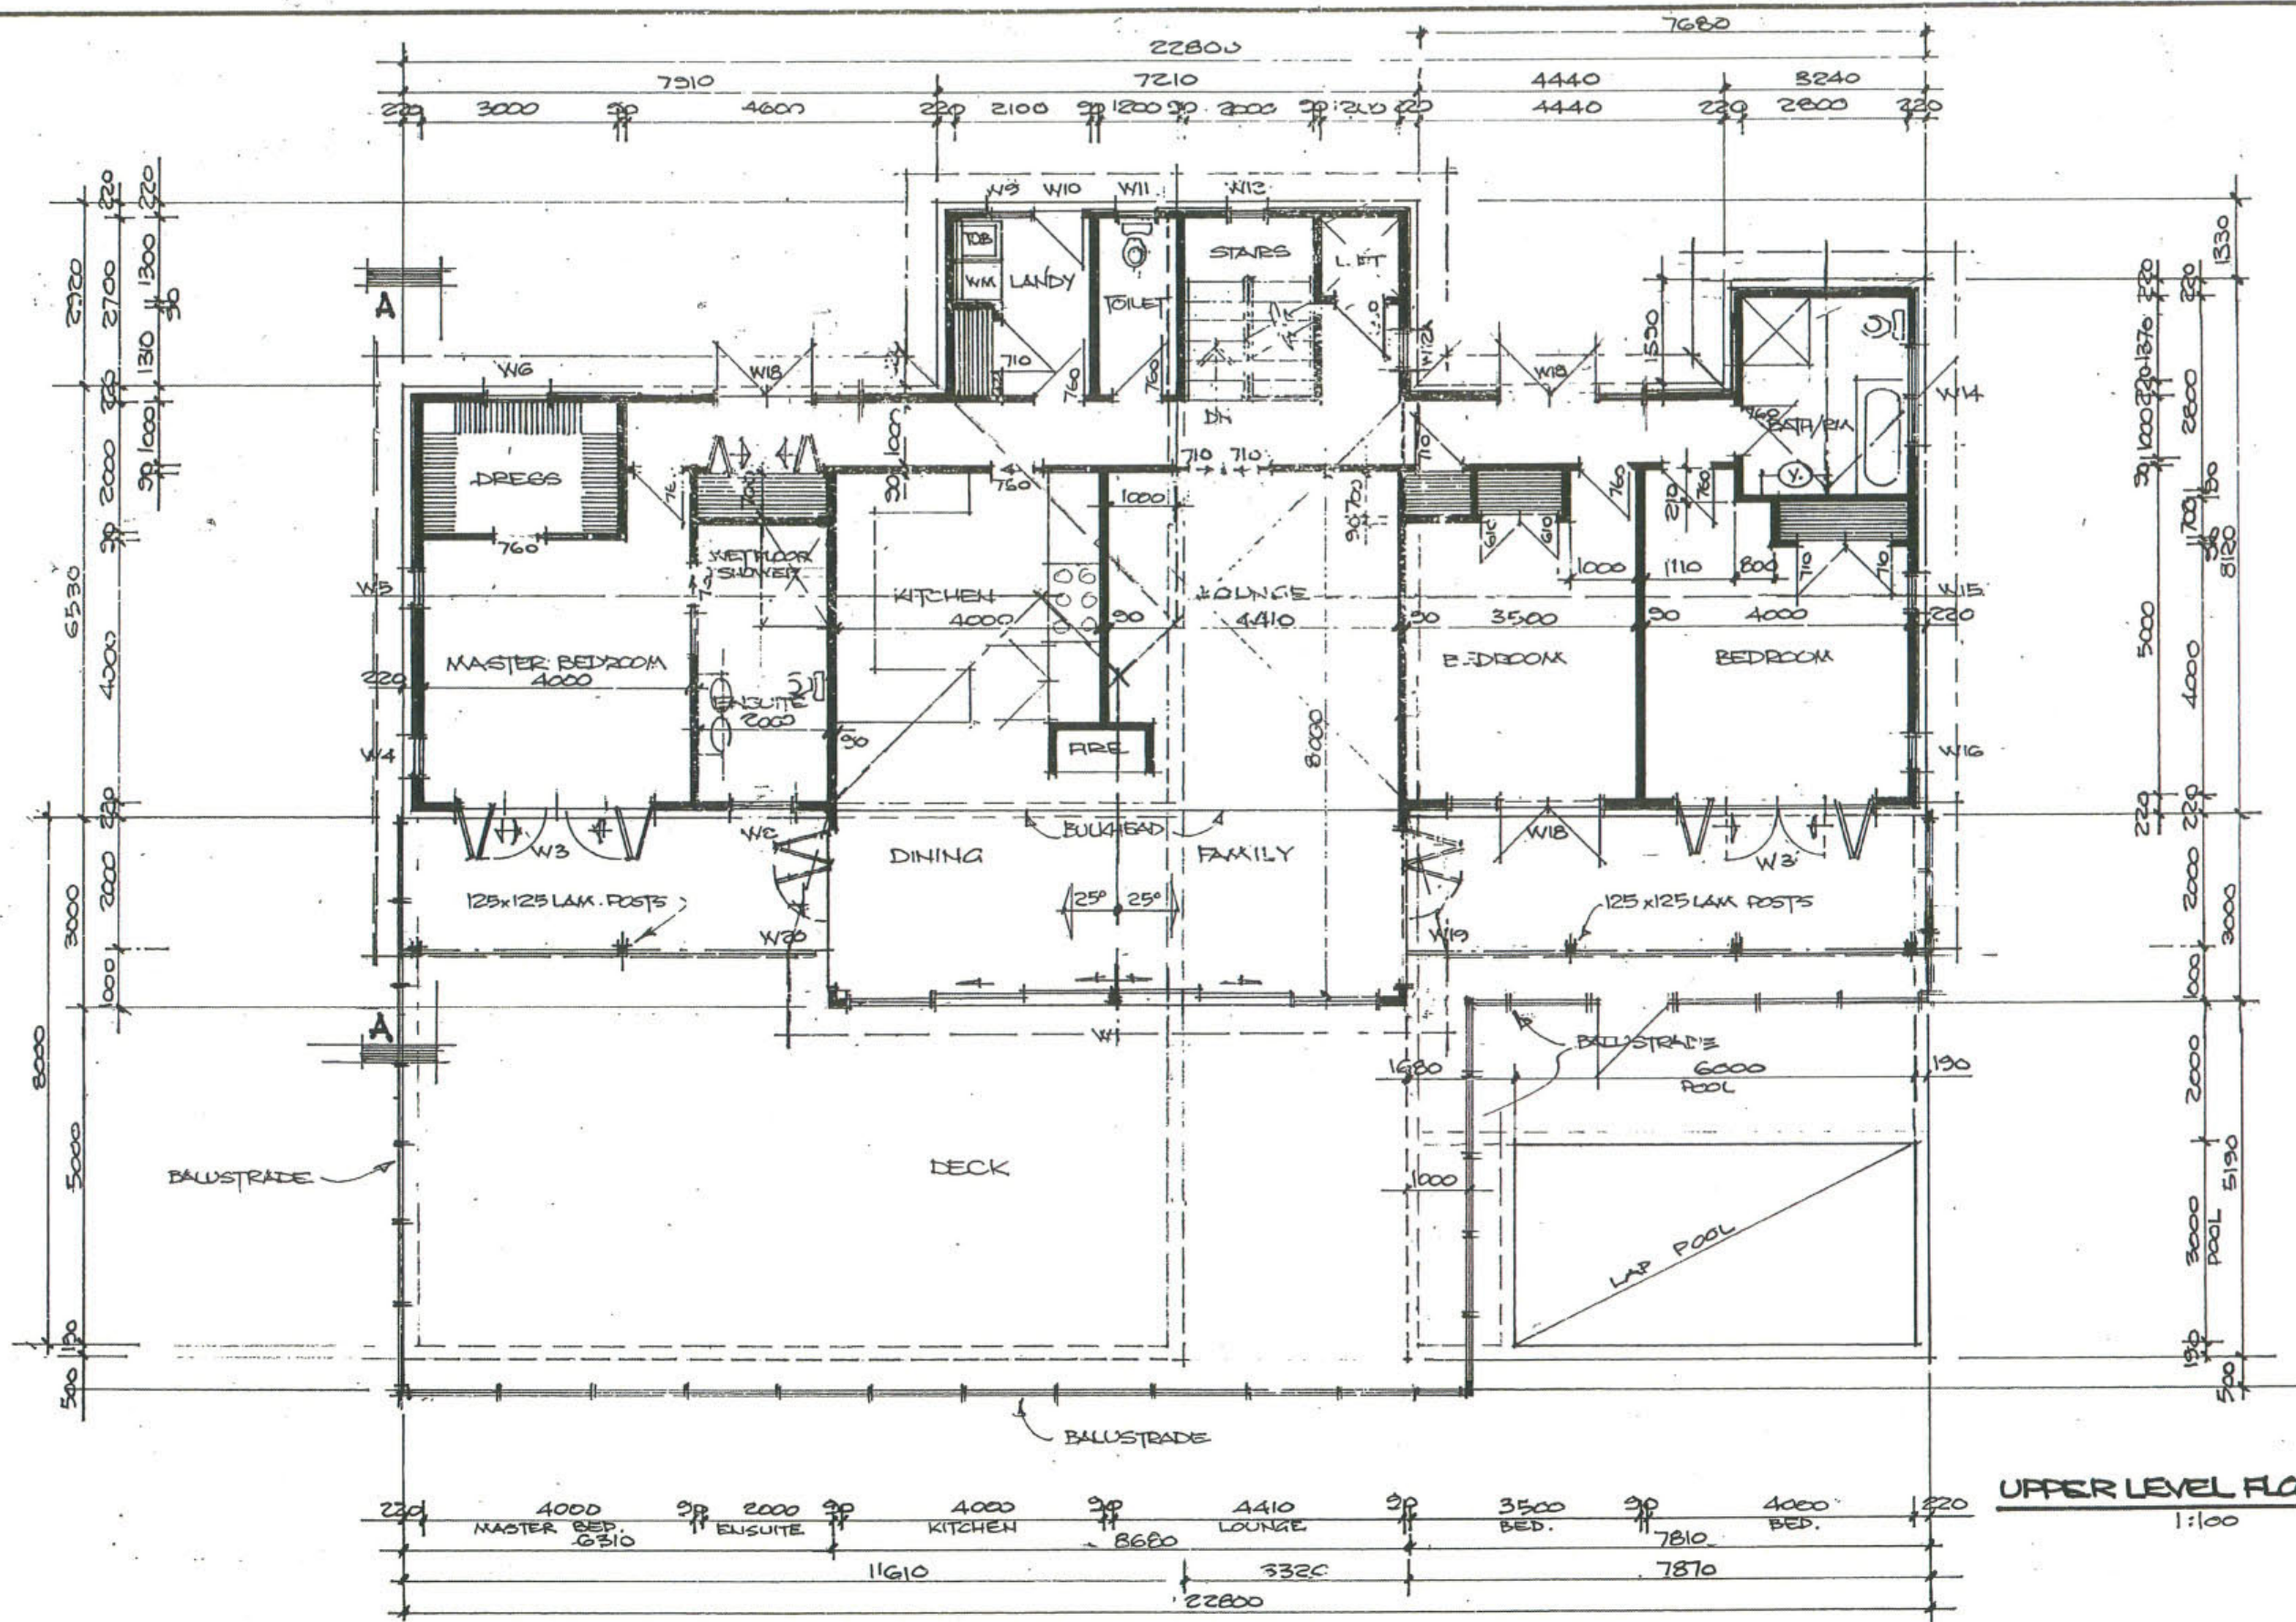

UPPER LEVEL FLOOR PLAN  
1:100

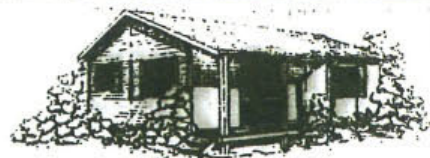


**PAUL YOUNG**  
DRAUGHTING SERVICE

18 Ararua Road  
Paraparaumu  
Phone: 04 298 4442  
Email: paulgael@xtra.co.nz


DRAWN BY: P. YOUNG  
DATE: 24.11.08  
SCALE: 1:100  
CHKD.:  
FLOOR AREA = 201M<sup>2</sup>

DRAWING NO.:

4

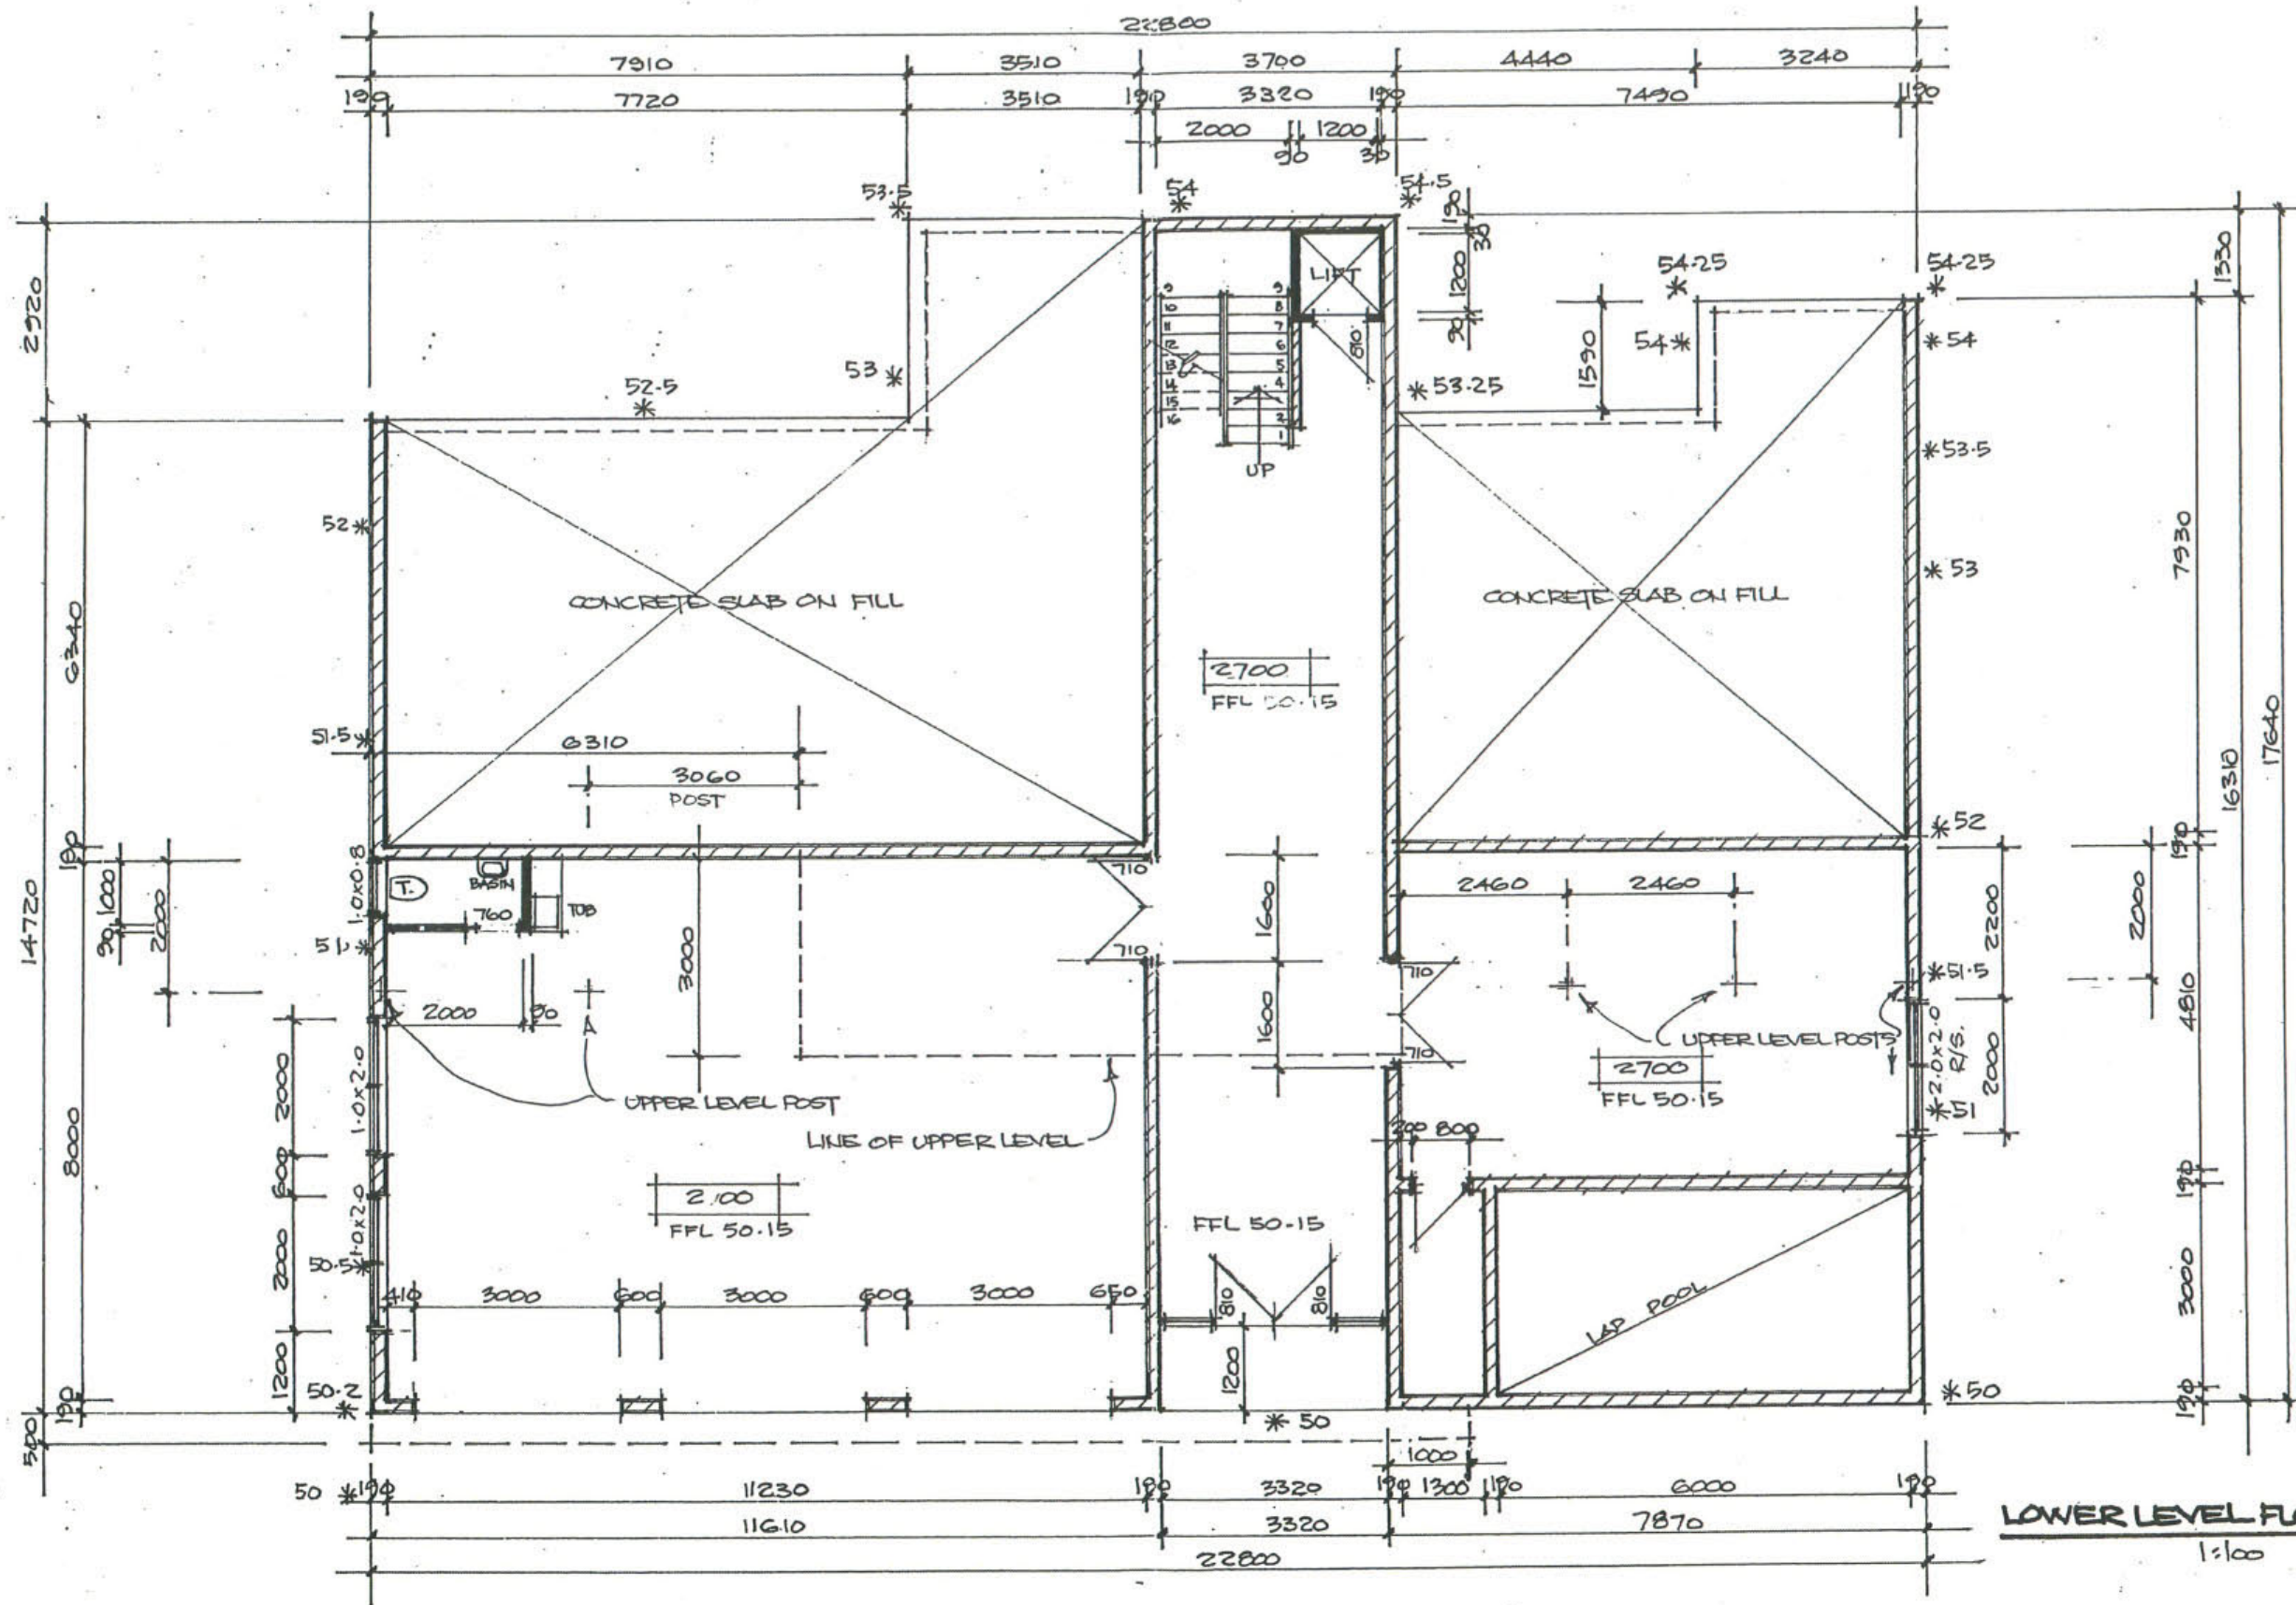

**LOWER LEVEL FLOOR PLAN**  
1:100

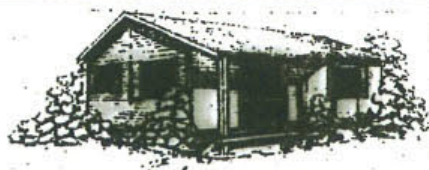

**PAUL YOUNGVALD**  
DRAUGHTING SERVICE  
18 Arambata Road  
Paraparumu  
Phone: 04 298 4442  
Email: paulgacl@xtra.co.nz

|                        |              |
|------------------------|--------------|
| DRAWN BY: P. YOUNGVALD | DRAWING NO.: |
| DATE: 25.11.08         | 5            |
| SCALE: 1:100           |              |
| CHKD.:                 |              |